




**Key Plan**  
Scale: 3/16"=1'-0"

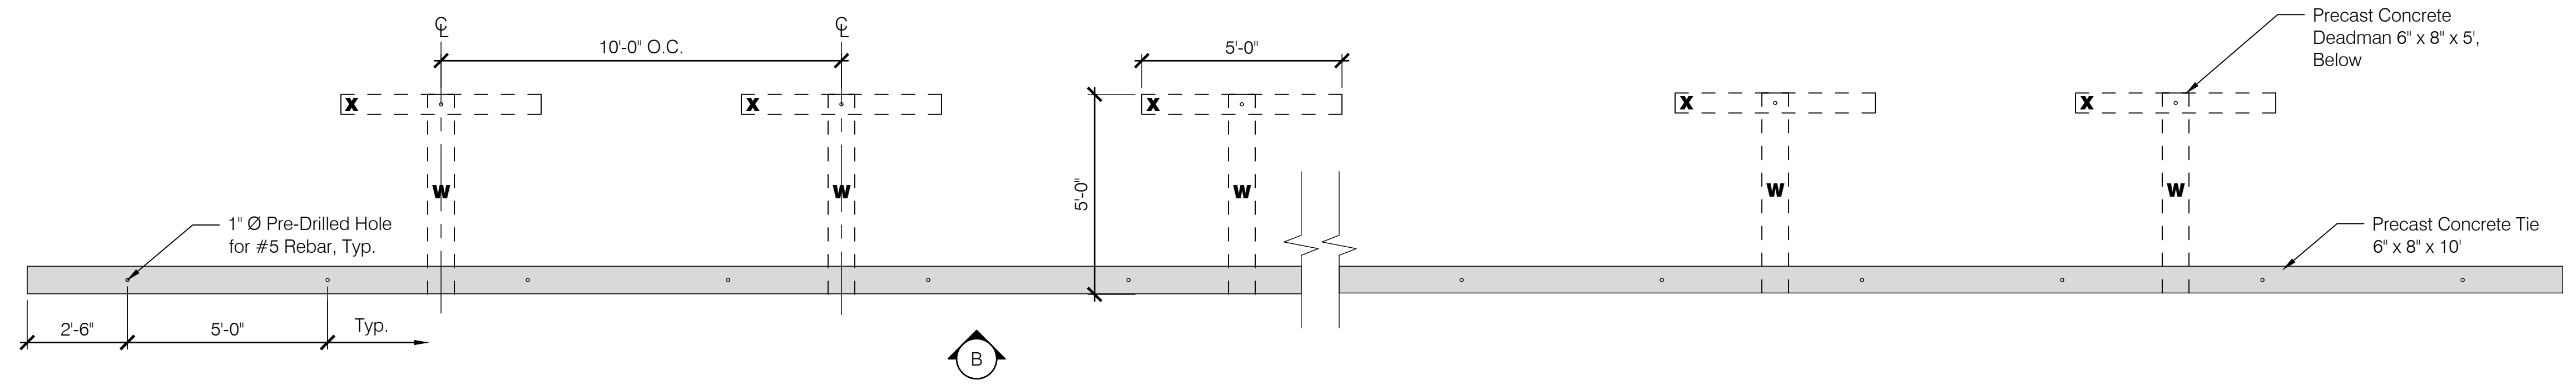


**A Enlargement Plan**  
Scale: 3/8"=1'-0"

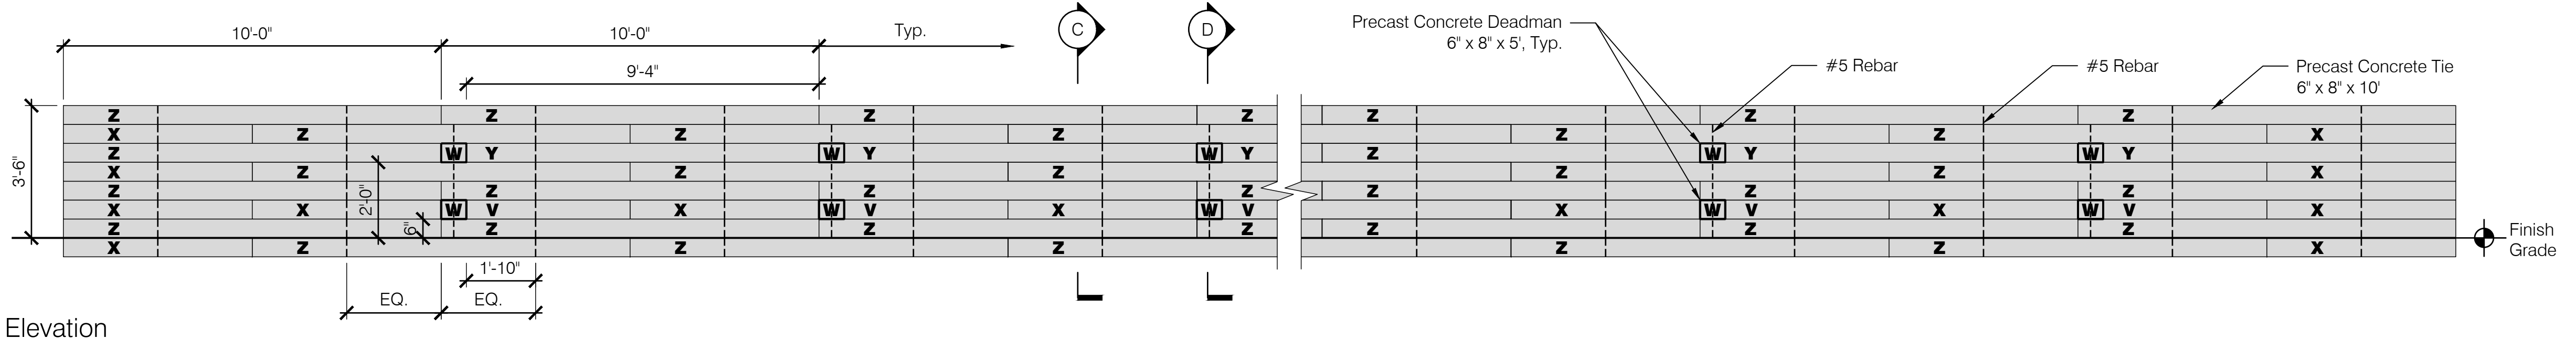


**B Elevation**  
Scale: 3/8"=1'-0"

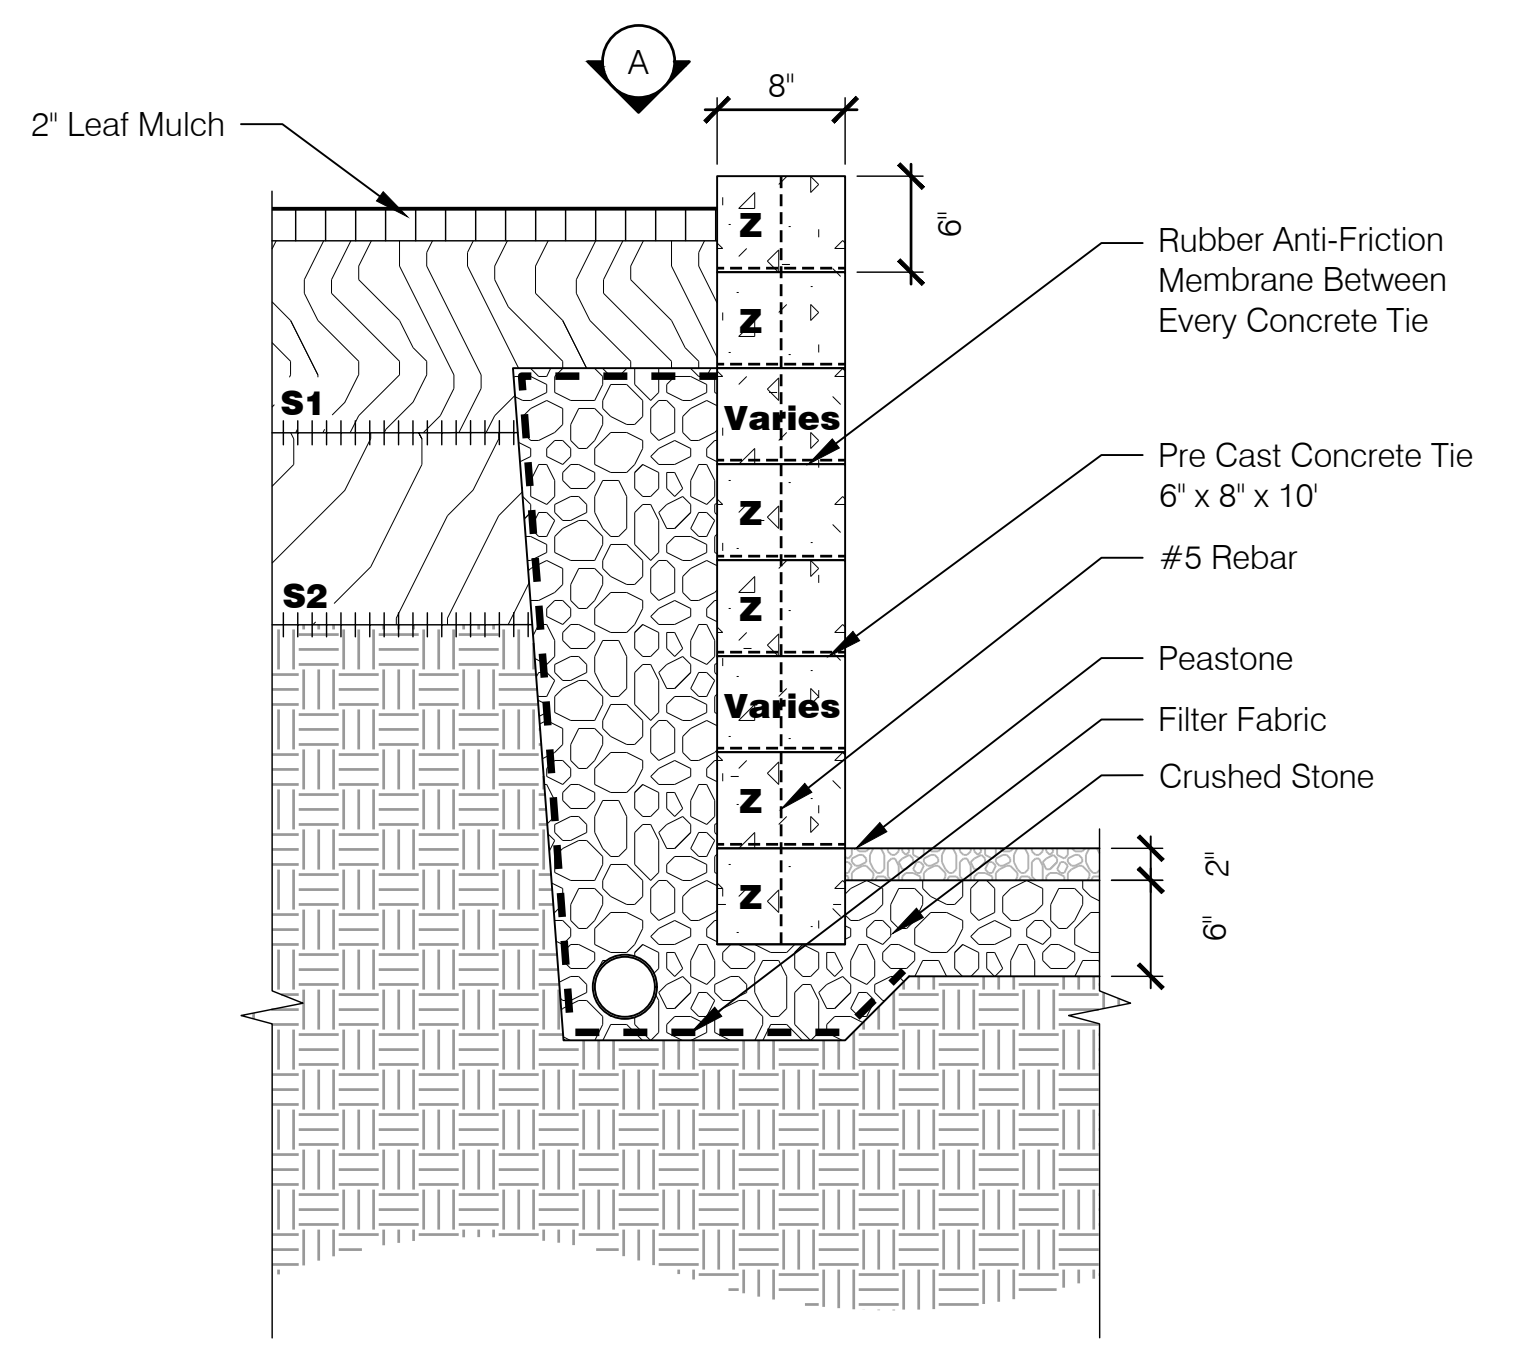

**C Section**  
Scale: 1"=1'-0"

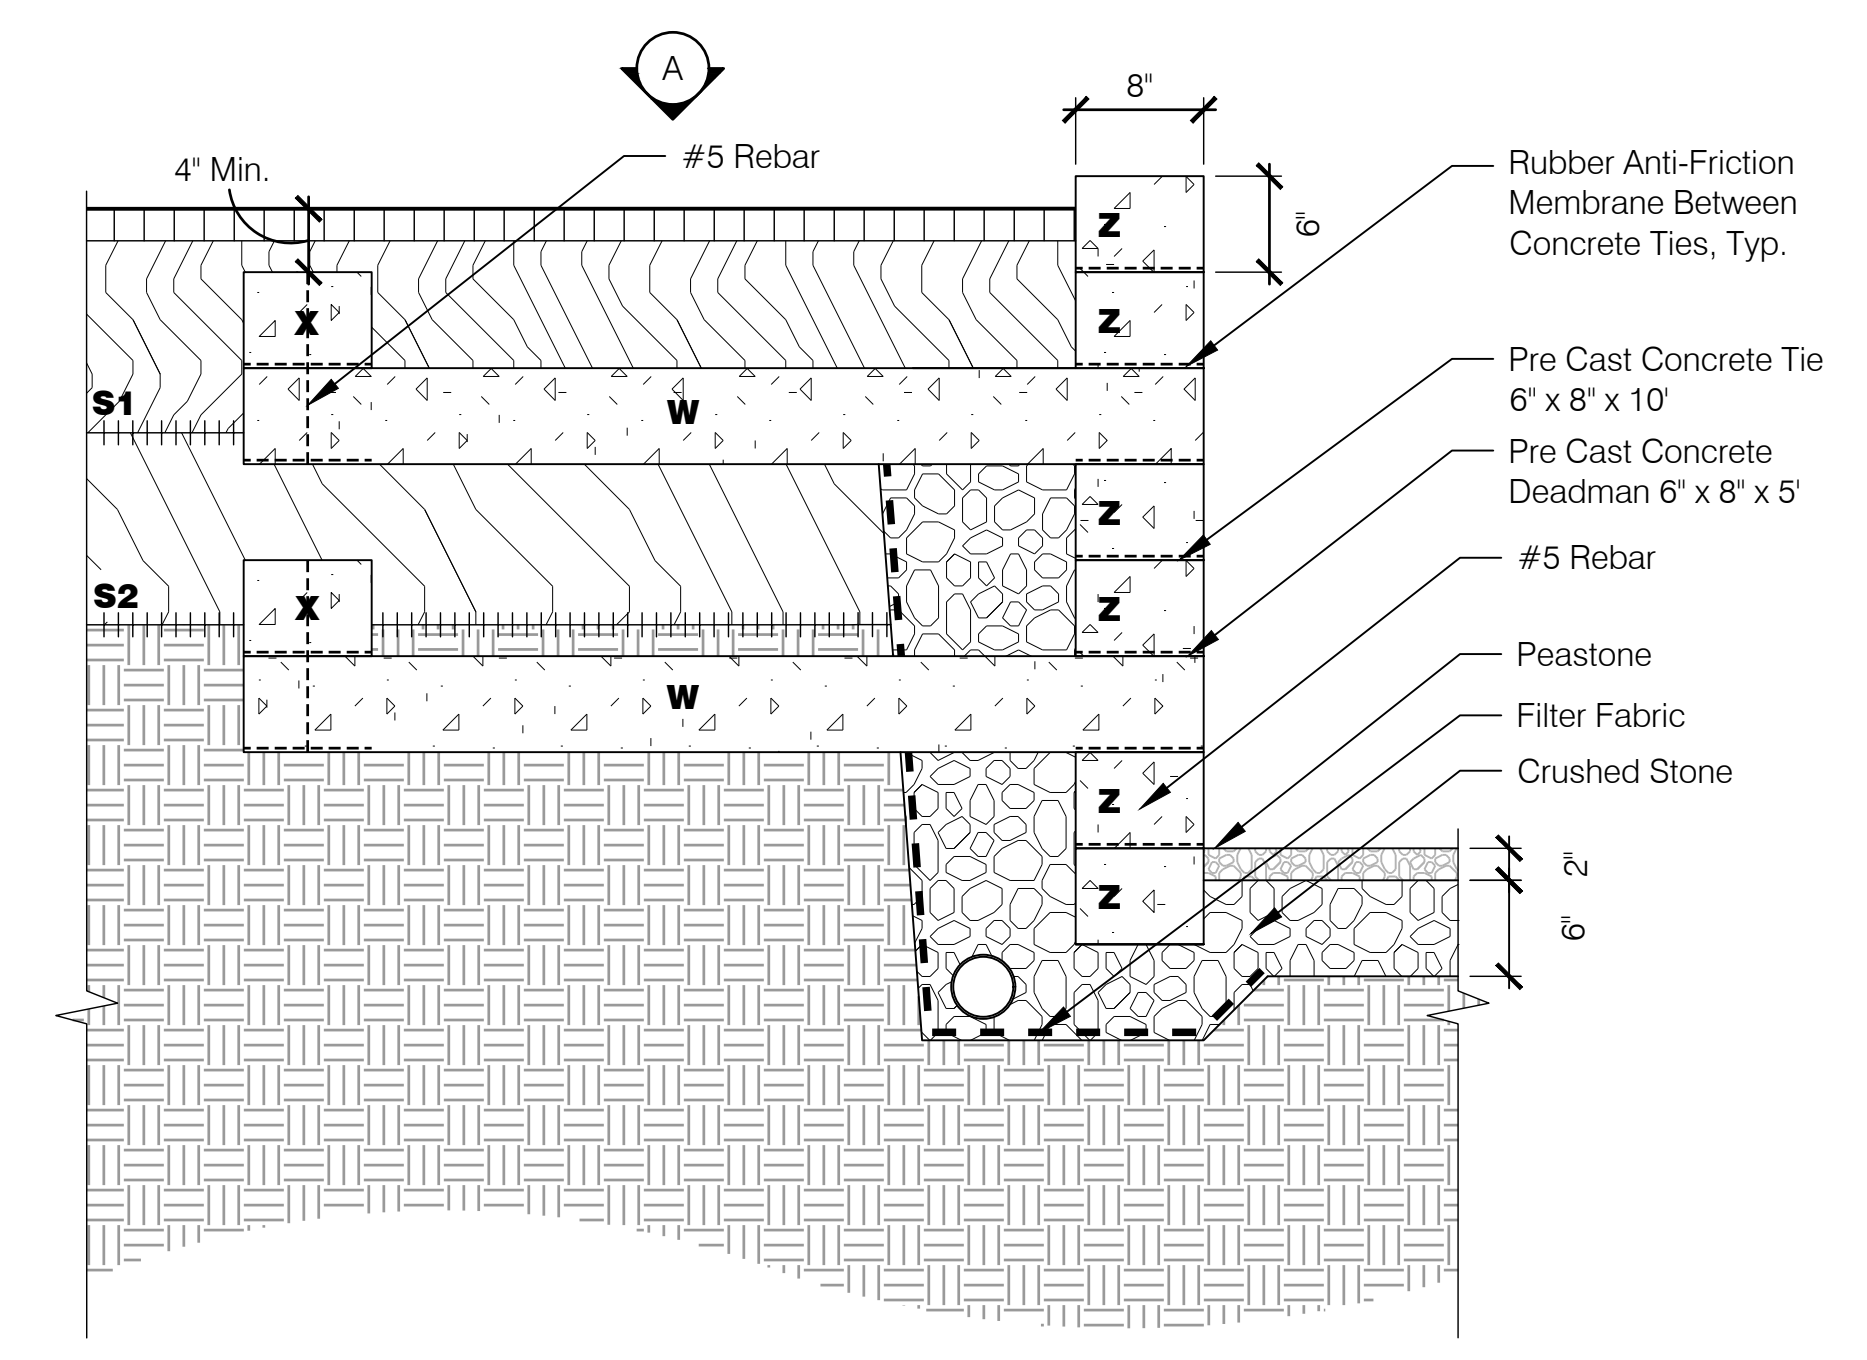

**D Section w/ Deadman**  
Scale: 1"=1'-0"

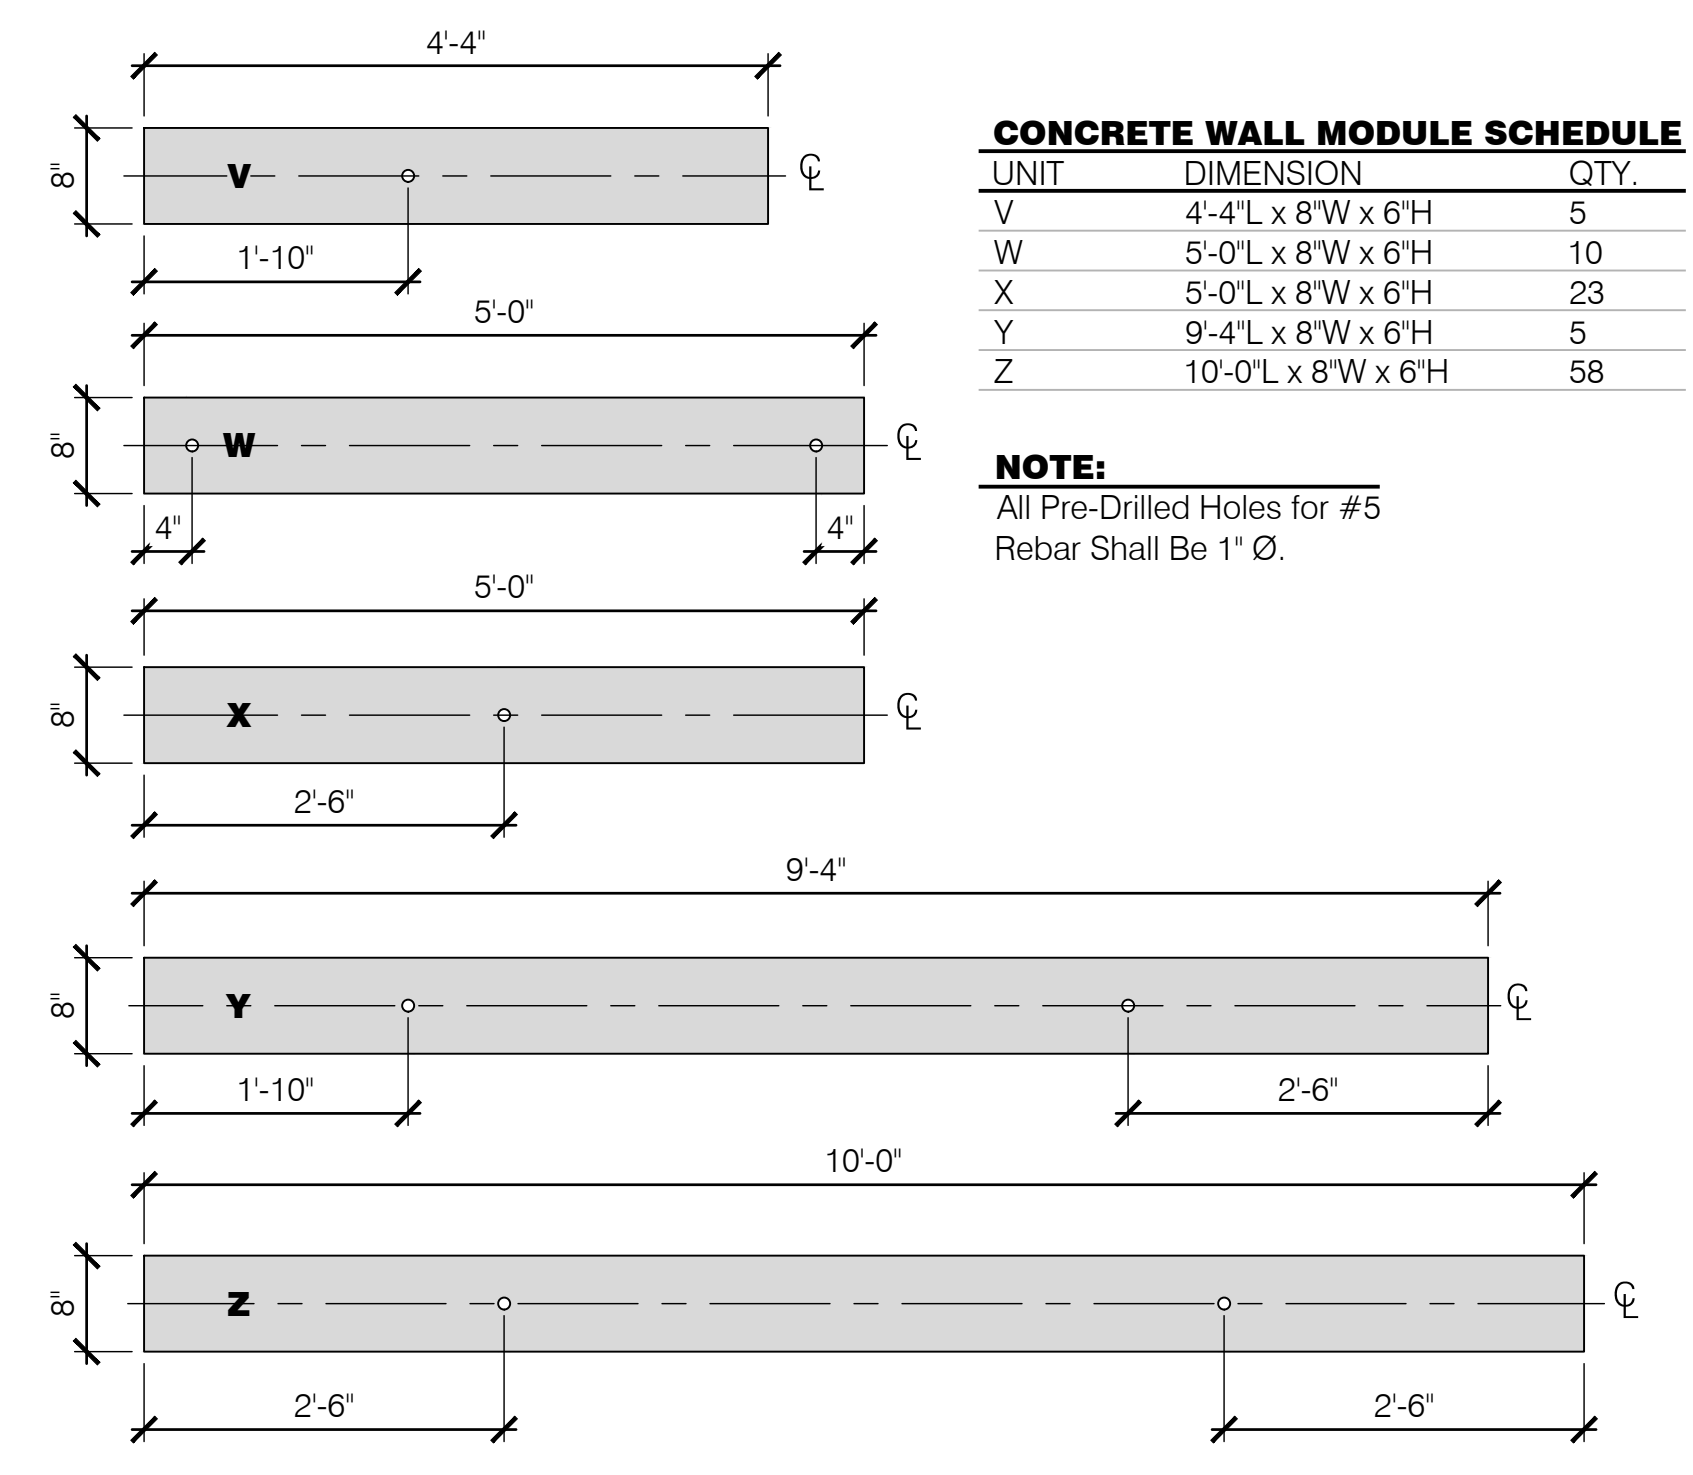

**CONCRETE WALL MODULE SCHEDULE**

UNIT	DIMENSION	QTY.
V	4'-4" L x 8" W x 6" H	5
W	5'-0" L x 8" W x 6" H	10
X	5'-0" L x 8" W x 6" H	23
Y	9'-4" L x 8" W x 6" H	5
Z	10'-0" L x 8" W x 6" H	58

**NOTE:**  
All Pre-Drilled Holes for #5 Rebar Shall Be 1" Ø.

**E Concrete Wall Modules**  
Scale: 1"=1'-0"

**1 Concrete Site Wall**  
Scale: As Noted

As Noted

N:\18012\_00\_Siasconset Union Chapel\12\_Cad\_Drawings\Sheet\17.01\_Site Improvements 1.dwg - Tuesday, August 20, 2019 9:49:07 AM