


MID-SIZE LANDSCAPE BLOCK

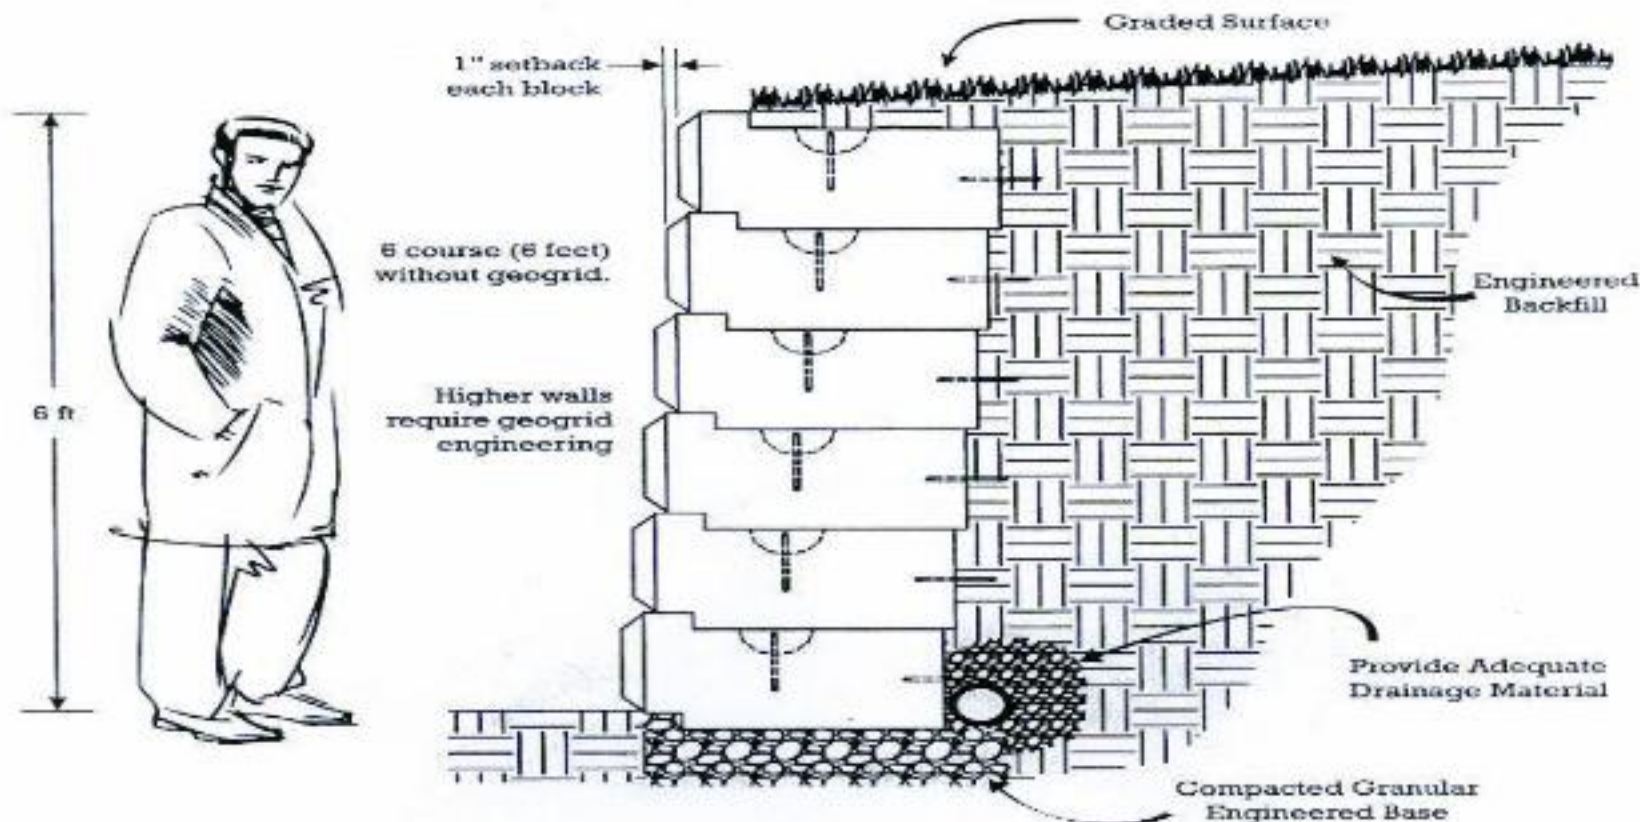

TYPICAL WALL ELEVATION DETAIL

Warning: no construction should be undertaken without professionally engineered specifications for the site and issuance of proper permits.



Creates one step 30" deep x 48" wide with a 7" high riser.

Block Weight: 875 lbs.

STAR PRECAST CONCRETE

*Specializing in Retaining Walls
and Paving Bricks*

TERRY KIRK

970-989-5176

Fax 970-625-5243

369 Mosher Avenue
Parachute, CO 81635